



2014 WORLD INTERIOR DESIGN LIVING SPACE II

国际室内设计年鉴 样板房

(下)

天津华夏建筑设计有限公司 策划
[西] 卡尔斯·布鲁托 编
凤凰空间 译

江苏凤凰科学技术出版社



2014 WORLD INTERIOR DESIGN
LIVING SPACE II

国际室内设计年鉴 样板房
(下)

天津华夏建筑设计有限公司 策划
[西] 卡尔斯·布鲁托 编
凤凰空间 译

图书在版编目 (C I P) 数据

国际室内设计年鉴. 2014. 样板房 : 全2册 / (西)
布鲁托编 ; 凤凰空间译. -- 南京 : 江苏凤凰科学技术出版
社, 2015. 3

ISBN 978-7-5537-3276-3

I. ①国… II. ①布… ②凤… III. ①室内装饰设计
—世界—2014—年鉴 IV. ①TU238-54

中国版本图书馆CIP数据核字(2014)第116034号

国际室内设计年鉴2014——样板房 (下)

编 者 [西] 卡尔斯·布鲁托 编
译 者 凤凰空间
责 任 编 辑 刘屹立

出 版 发 行 凤凰出版传媒股份有限公司
江苏凤凰科学技术出版社

出版社地址 南京市湖南路1号A楼, 邮编: 210009

出版社网址 <http://www.pspress.cn>

总 经 销 天津凤凰空间文化传媒有限公司

网 址 www.ifengspace.cn

经 销 处 新华书店

印 刷 江苏凤凰空间文化传媒有限公司

开 本 965 mm×1 270 mm 1 / 16

印 张 18

字 数 144 000

版 次 2015年3月第1版

印 次 2015年3月第1次印刷

标 准 书 号 ISBN 978-7-5537-3276-3

定 价 498.00元 (全2册)

图书如有印装质量问题, 可随时向销售部调换 (电话: 022-87893668)。

CONTENTS 目录



004	R	estauvo Villa Benvenuti	070	C	hristie Beach Residence
010	C	apitol Residence	074	C	liff House
014	C	rockett Residence	078	H	ewitt Ave House
020	P	C-1 Residence	082	M	ary Lake Residence
024	D	earborn Lofts	088	C	IN Matthey House
028	D	esign for Living on Park Avenue	092	L	in's House
034	A	lex Meitlis Loft	098	B	ahia House
038	A	riav House	102	J	la House
042	K	astiel Penthouse	108	A	partment in Lucca – Restoration of Palazzo Dei Nobili
048	M	iler House	112	T	he Waterside Macau Apex Collection – Duplex
050	E	ast Side Residence	118	W	hite House
054	G	reenwich Village Penthouse	124	T	he China Alleyway Memories
058	M	organ Loft	128	H	orizontal Space
062	U	pper East Side Townhouse	132	S	outh Beach Retreat
066	360	Winnett House			



136 Broome Street Triplex Loft

146 Fray Le House

150 A Townhouse Aerie

154 Eastern Residence

158 Western Residence

160 Flat in Dupont Circle

162 Upper Northwest Master Suite

164 Moema

170 Wei's House Taichung

174 Wang's Residence

180 Hung's Residence

186 Villa No.12

190 "CAMERA" COHEN

194 Alexander Residences

198 Zen Modern 2.0

204 Ashley Avenue Residence

208 Brighton House

212 Piso 11

218 Rubinsztein House

224 Sophie Waterloo

230 EDDI'S HOUSE

238 House at Rua Alabarda

244 House at Shimogamo Yakocho

252 Private Residence Fourteen

260 Private Residence Fifteen

268 Private Residence Sixteen

272 Private Residence Seventeen

278 Nightingale

2014 WORLD INTERIOR DESIGN
LIVING SPACE II

国际室内设计年鉴 样板房
(下)

天津华夏建筑设计有限公司 策划
[西] 卡尔斯·布鲁托 编
凤凰空间 译

CONTENTS 目录



004	R	estauvo Villa Benvenuti	070	C	hristie Beach Residence
010	C	apitol Residence	074	C	liff House
014	C	rockett Residence	078	H	ewitt Ave House
020	P	C-1 Residence	082	M	ary Lake Residence
024	D	earborn Lofts	088	C	IN Matthey House
028	D	esign for Living on Park Avenue	092	L	in's House
034	A	lex Meitlis Loft	098	B	ahia House
038	A	riav House	102	J	la House
042	K	astiel Penthouse	108	A	partment in Lucca – Restoration of Palazzo Dei Nobili
048	M	iler House	112	T	he Waterside Macau Apex Collection – Duplex
050	E	ast Side Residence	118	W	hite House
054	G	reenwich Village Penthouse	124	T	he China Alleyway Memories
058	M	organ Loft	128	H	orizontal Space
062	U	pper East Side Townhouse	132	S	outh Beach Retreat
066	360	Winnett House			



136 Broome Street Triplex Loft

146 Fray Le House

150 A Townhouse Aerie

154 Eastern Residence

158 Western Residence

160 Flat in Dupont Circle

162 Upper Northwest Master Suite

164 Moema

170 Wei's House Taichung

174 Wang's Residence

180 Hung's Residence

186 Villa No.12

190 "CAMERA" COHEN

194 Alexander Residences

198 Zen Modern 2.0

204 Ashley Avenue Residence

208 Brighton House

212 Piso 11

218 Rubinsztein House

224 Sophie Waterloo

230 EDDI'S HOUSE

238 House at Rua Alabarda

244 House at Shimogamo Yakocho

252 Private Residence Fourteen

260 Private Residence Fifteen

268 Private Residence Sixteen

272 Private Residence Seventeen

278 Nightingale

Restauro Villa Benvenuti

01



设计公司: Pietro Carlo Pellegrini Architetto

项目地点: 意大利 都灵

项目面积: 541平方米


摄影: Mario Ciampi

这个项目的主要任务是在对历史全面分析的基础上重组建筑结构。新的建筑改造尝试理解和挖掘它的建筑和历史特征,从而引进一些功能方面的改进,例如重建和加强地板、采用灯具和透明的材质,但同时又要保证尊重该建筑的一贯特色。不仅如此,项目还对该建筑的近期新建部分



做了功能性重组。垂直和水平结构的新观点让整栋建筑能够更好地被开发。我们设计了一个新楼梯,采用白漆悬吊的钢结构和灰色石砌台阶。还有一个小的电梯,上面分布着一些随意的小孔,让电梯的垂直感不那么明显。由于采用玻璃和亮丽的色彩、利用简单的图形结构和关注细节,该


项目的主要特色就是空间明亮、通透。材料的使用经过仔细考虑,而且对塑造室内的最终形象很关键。由于采用了现代材质和古典装饰,整栋建筑物就是一个古典和现代的艺术结合体。




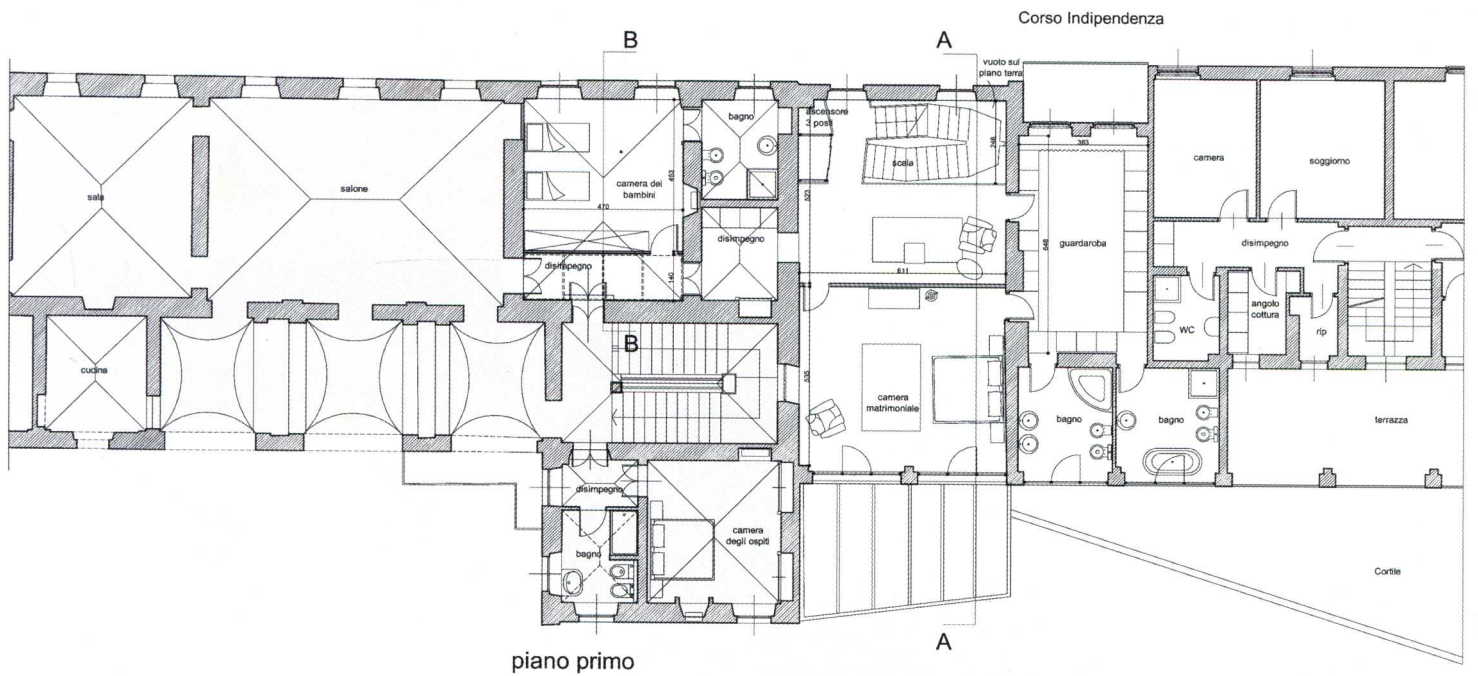




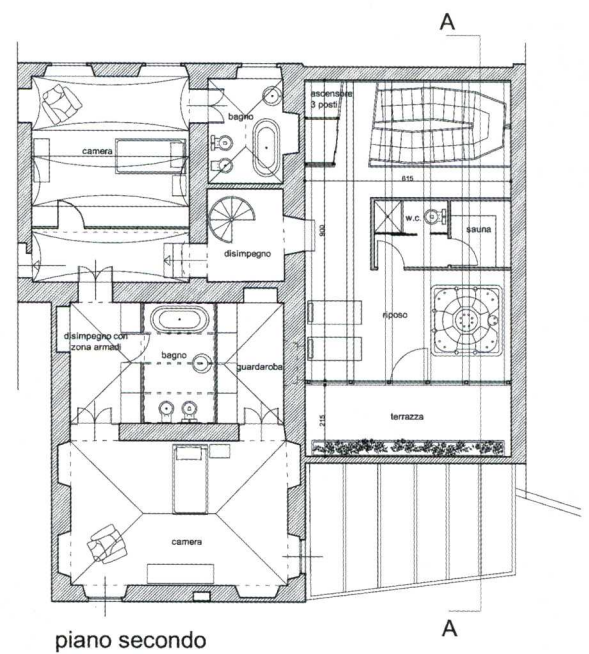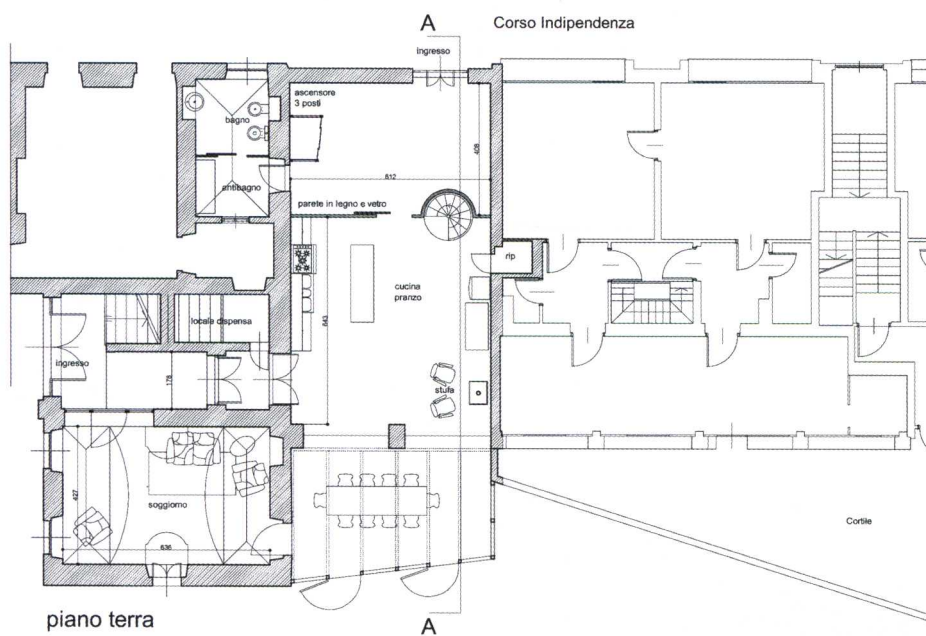

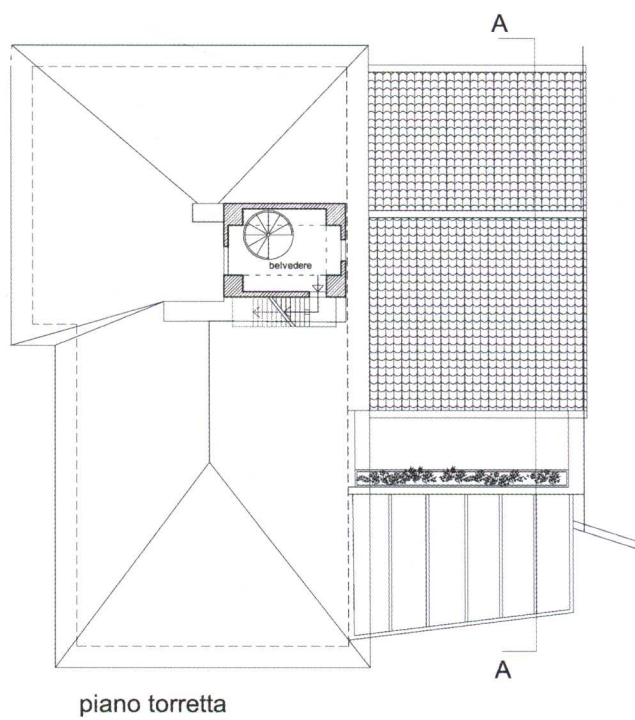


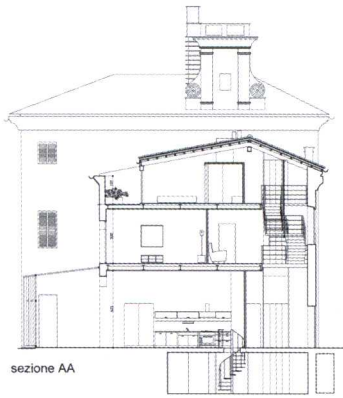


sezione AA

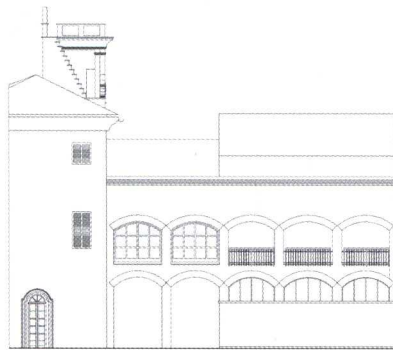


prospetto stato attuale

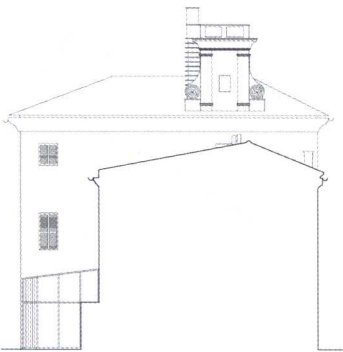

prospetto stato modificato

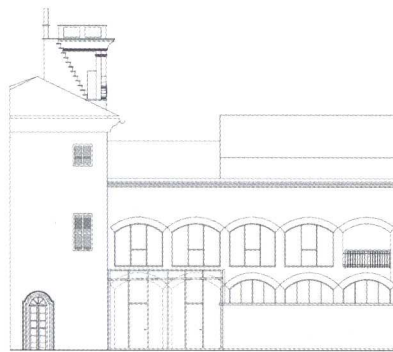

prospetto stato modificato

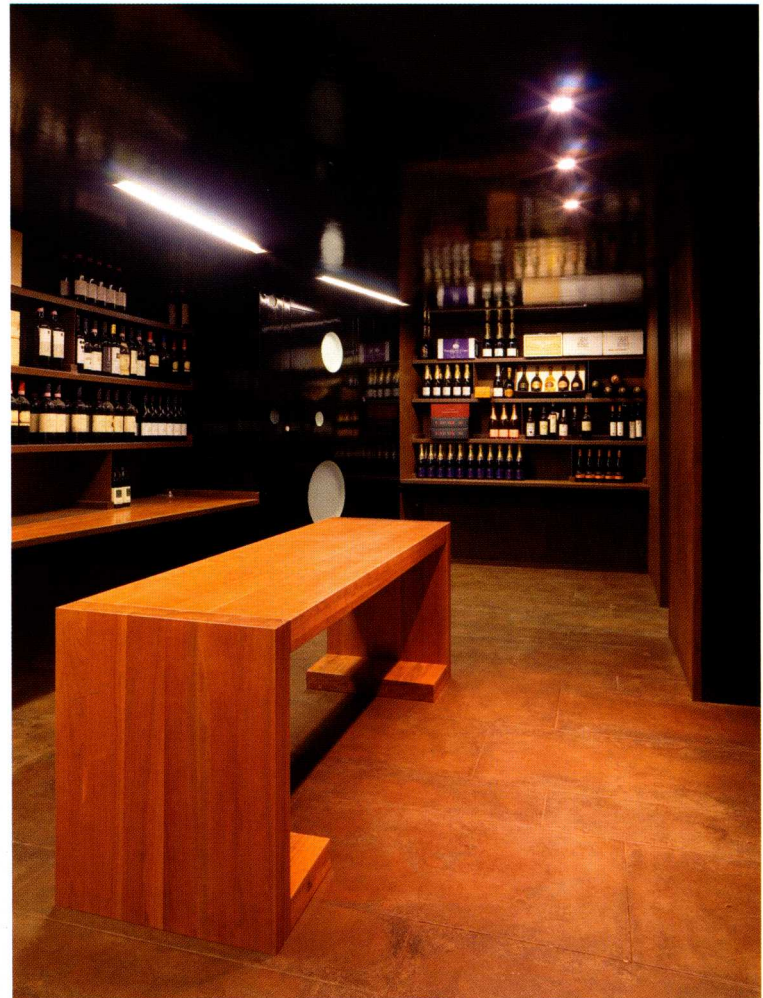

Capitol Residence

02



设计公司: Pb Elemental Architecture
项目地点: 美国 华盛顿州 西雅图
面 积: 150.49平方米 (居住面积)
摄 影: Najela Shamah, Haley Young


坐落在西雅图国会山区市内的一个居民区，面积为157平方米的住宅采用简明的结构和精选的上等材质，融入四周环境之中。住宅外部的用料和构造清晰地表明了室内的不同区域，楼梯井和其邻近的空间采用黑色铝板的外立面，而住宅的主区域则使用白色铝板、防雨罩和玻璃窗。陈列柜式的开窗设计面向街道，加强室内和周围环境间的联系，私密的主卧以及起居区域也大胆地呈

现于室外，带来一份窥视生活的住宅体验。一侧的立面被白色铝板完整地包裹起来，增强反射的效果，也强调了建筑的“街道属性”。

透过玻璃窗，室内天花板上裸露的杉木屋梁、抛光的混凝土地板、钢结构支撑的楼梯一览无余。建筑侧面，一扇隐藏的侧门通向楼梯区域，楼梯通往上边两个楼层，开放式的结构上铺设的是15厘米宽的斑纹虎木的梯板。厕所和门厅


内的纵向天窗（高侧窗）沿着天花线布置，使自然光照能够顺畅地射入室内，达到环保节能的目的。



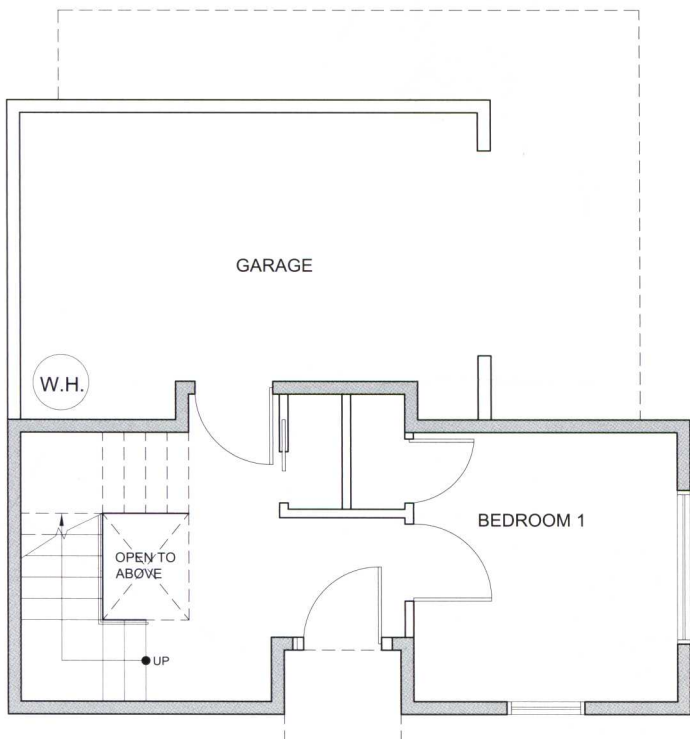

First Floor Plan


SCALE: 1/4" = 1'-0"

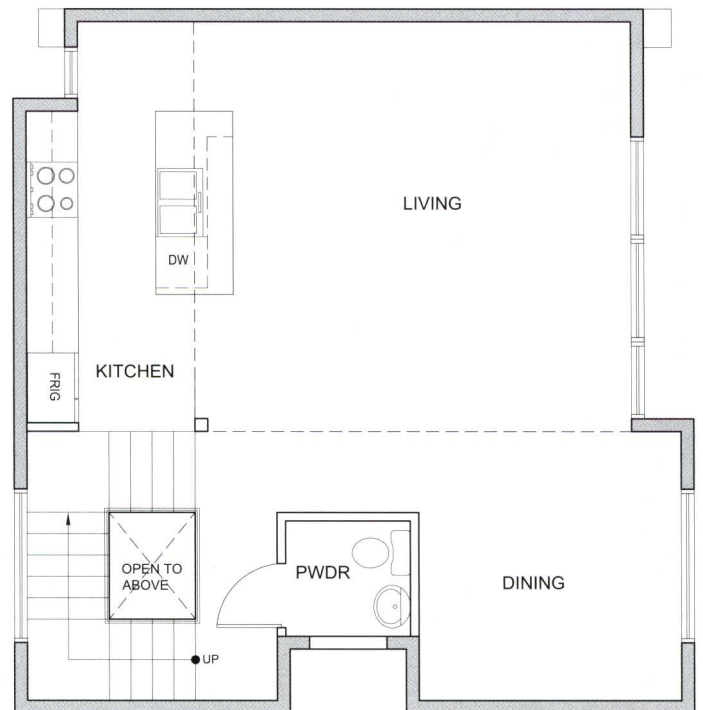

Second Floor Plan


SCALE: 1/4" = 1'-0"



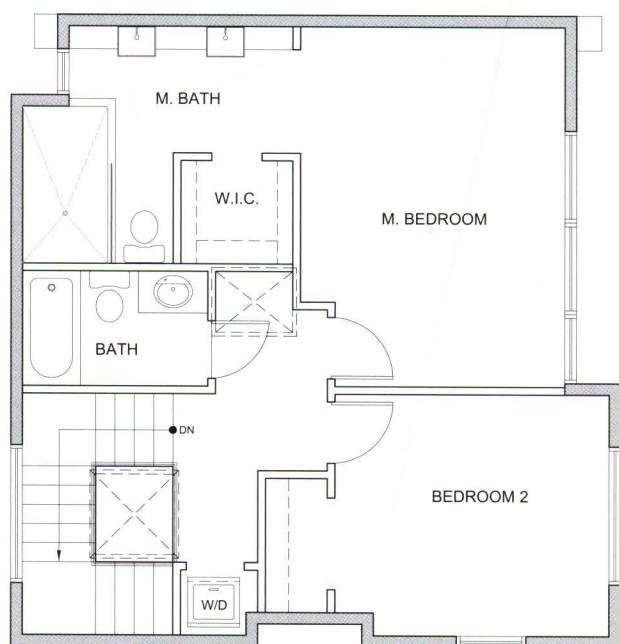

Third Floor Plan

SCALE: 1/4" = 1'-0"

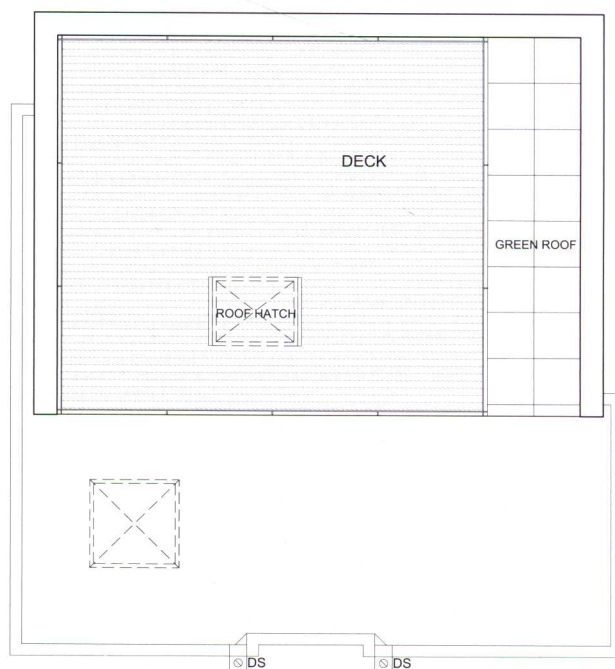

Roof Plan

SCALE: 1/4" = 1'-0"

